

8

7

6

5

4

3

2

1

F

F

E

E

D

D

C


C

B

B

A

A

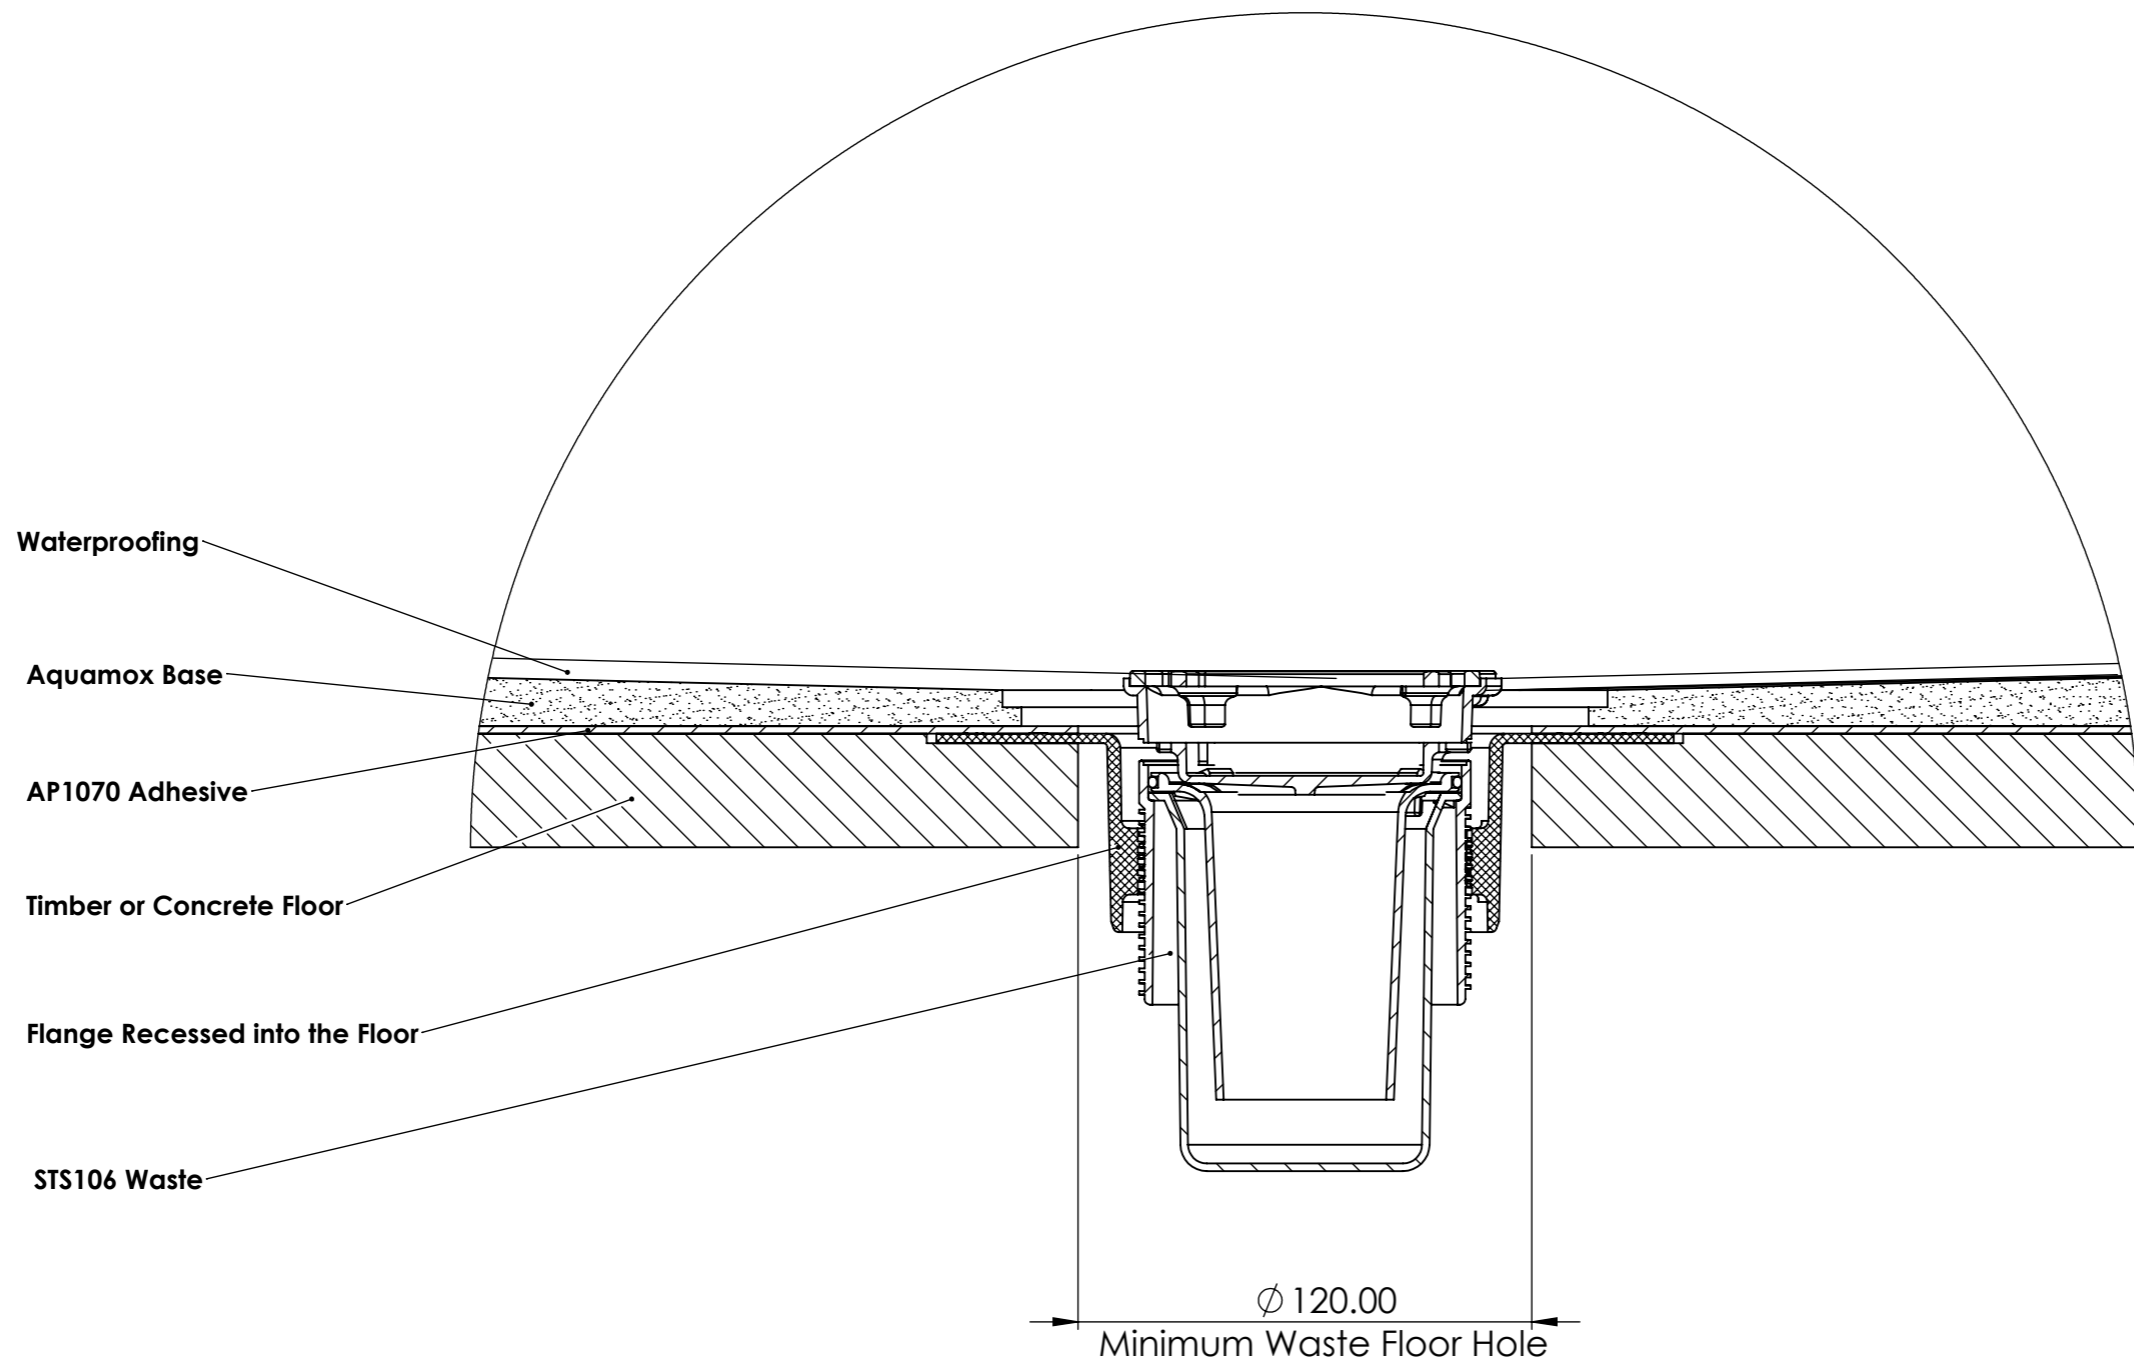

Aquamox Waste to Floor Junction

aquamox Customer Service
 0800 40 40 42
 sales@aquamox.co.nz

CLIENT:
PROJECT:
JOB NUMBER:
TITLE: Aquamox Waste to Floor Junction

MODEL CODE:
COLOUR:
DATE:
DRAWN:

DO NOT SCALE DRAWING
ALL DIMENSIONS IN MILLIMETER
UNLESS SPECIFIED.
SHEET 1 OF 1

8

7

6

5

4

3

2

1